



THE COLLABORATION YARD

Connecting society back into the workplace

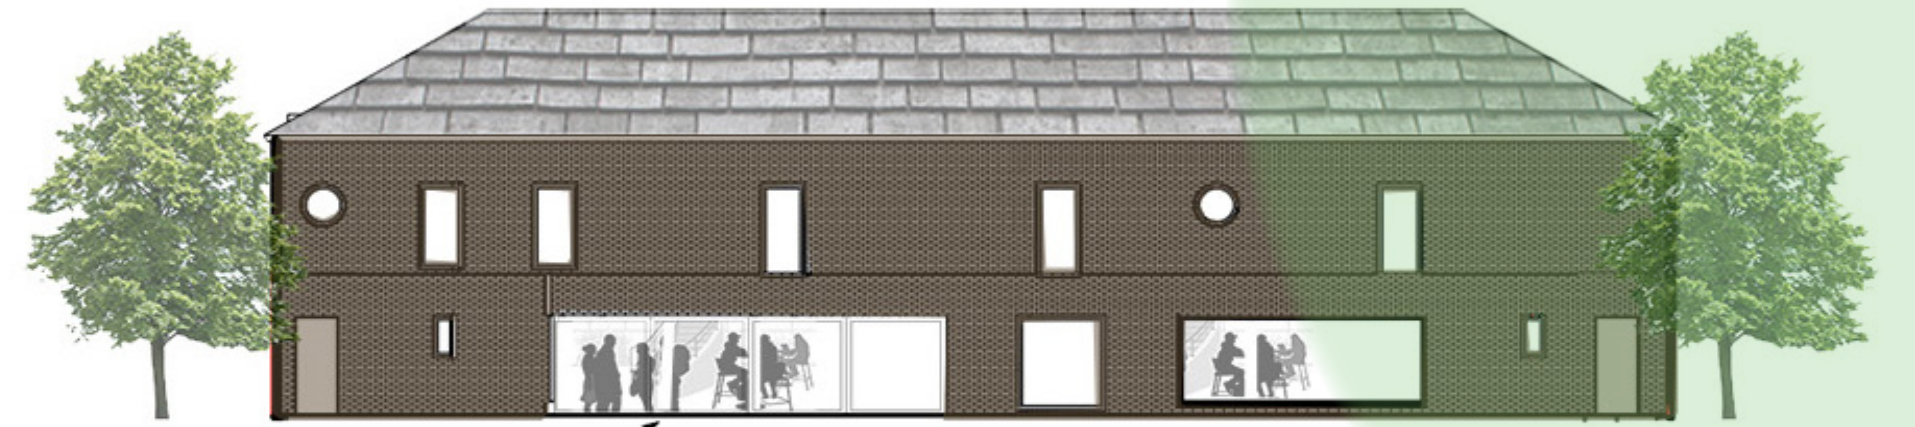


Sections and elevations

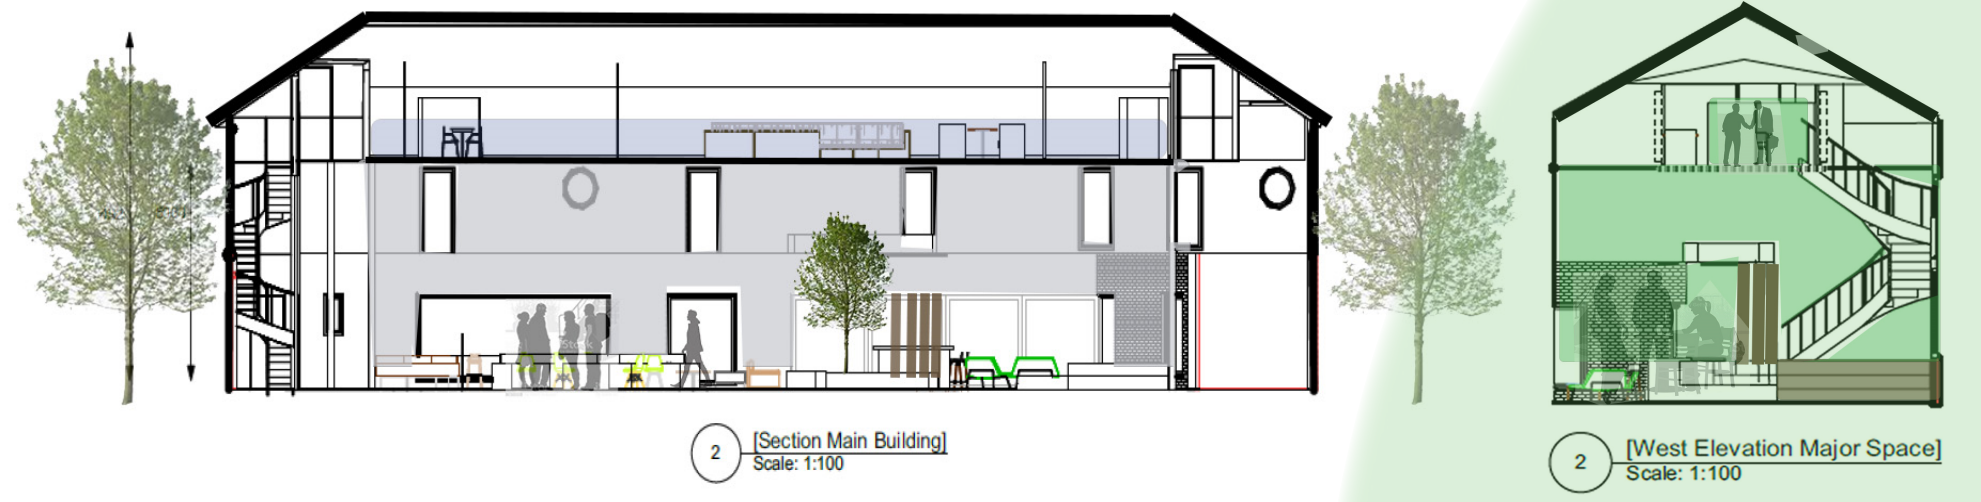

Front windows replaced with four pane bi-fold windows 8000 mm opening to allow natural light to flood front of the building and look out onto courtyard parking/seating area

1 [External Elevation] Scale: 1:100

Materials

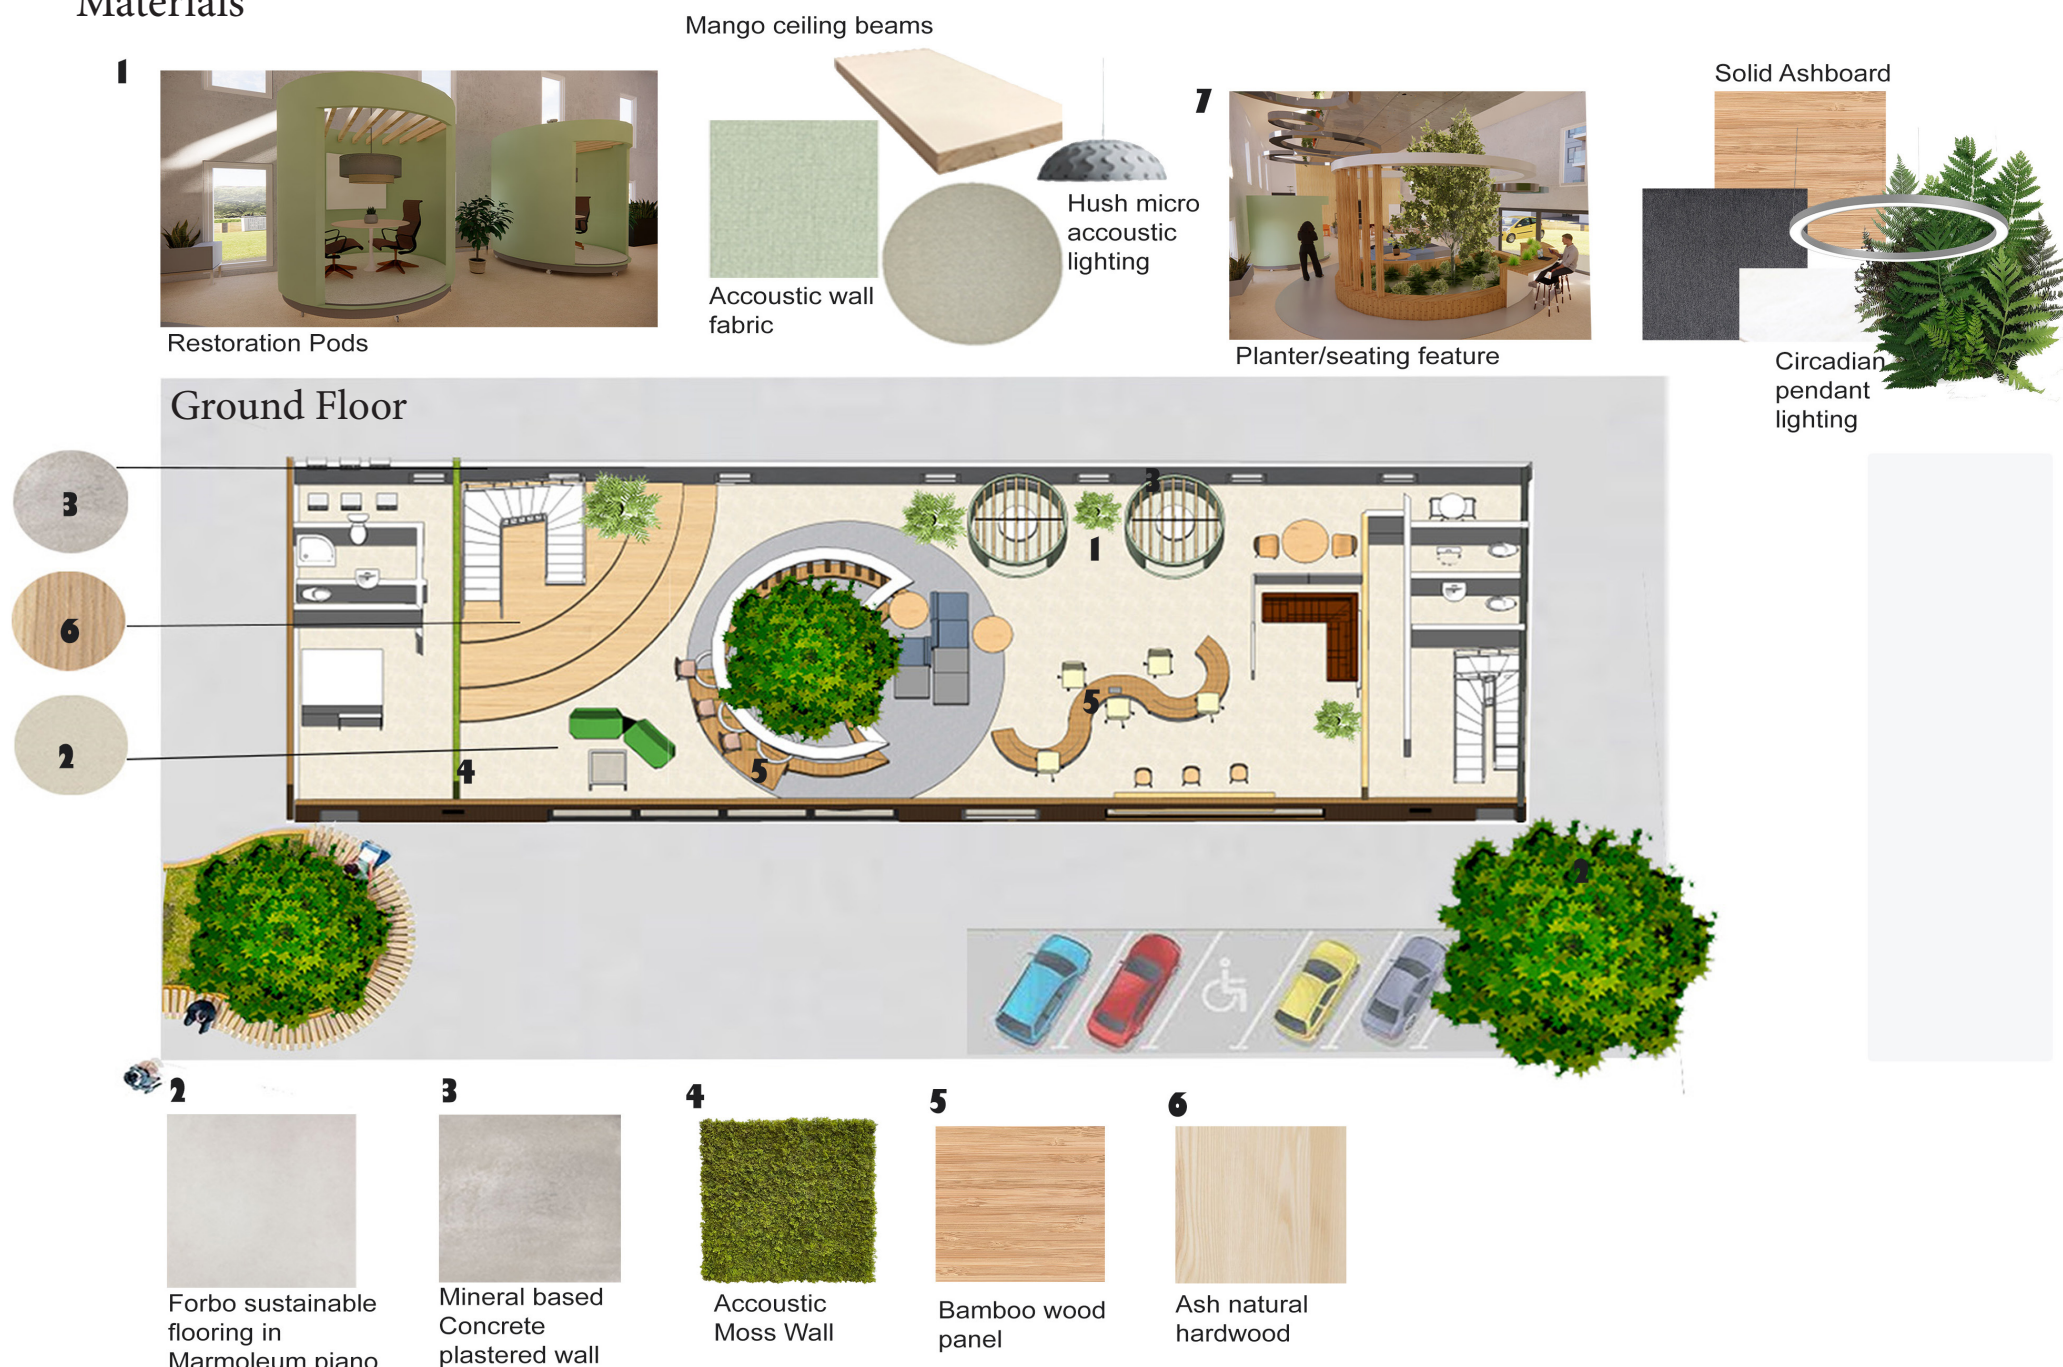

Restoration Pod




Looking into Mezzanine area



Planter seating area feature

Mezzanine Level

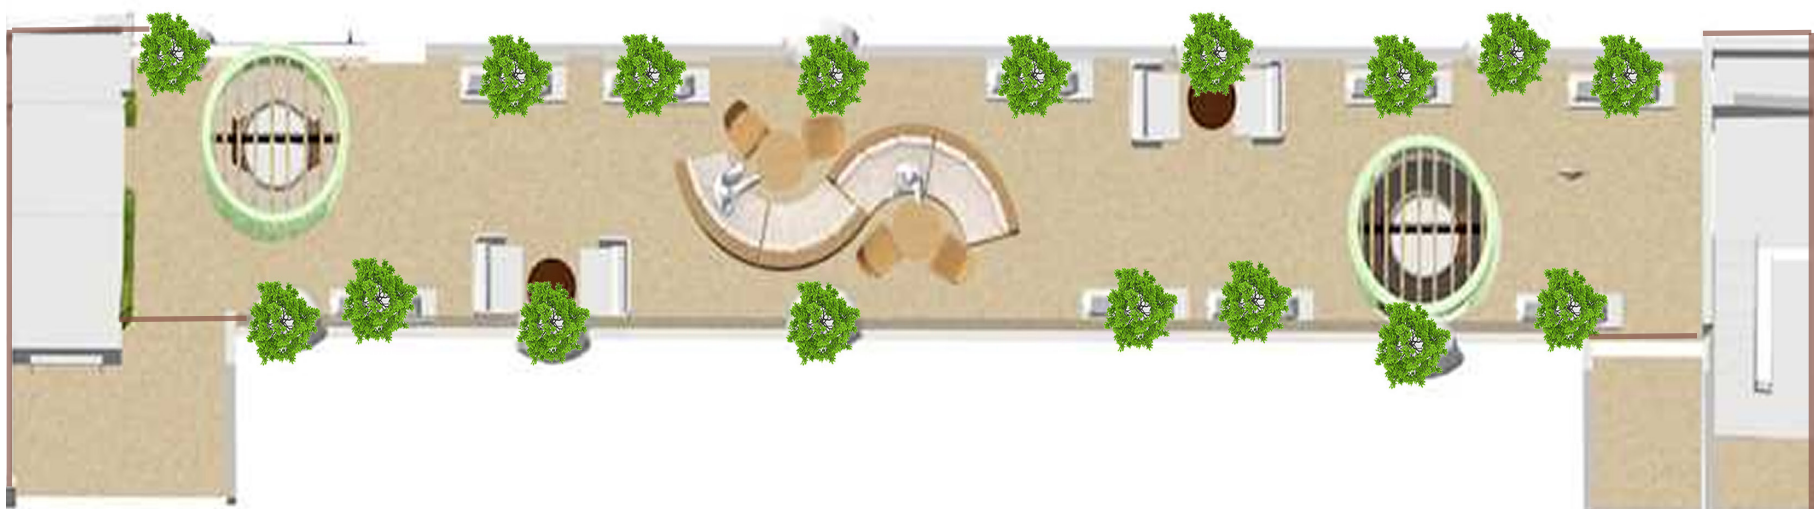

Restoration Pod

A calm restful place for the user to work with fabric covered acoustic walls for good sound absorption on both interior and exterior reducing reverberation rather than complete silence to allow for a restful and muted atmosphere providing restoration. Wooden slatted beams to allow for the natural light to filter through

